


ADDITIONAL SHEET

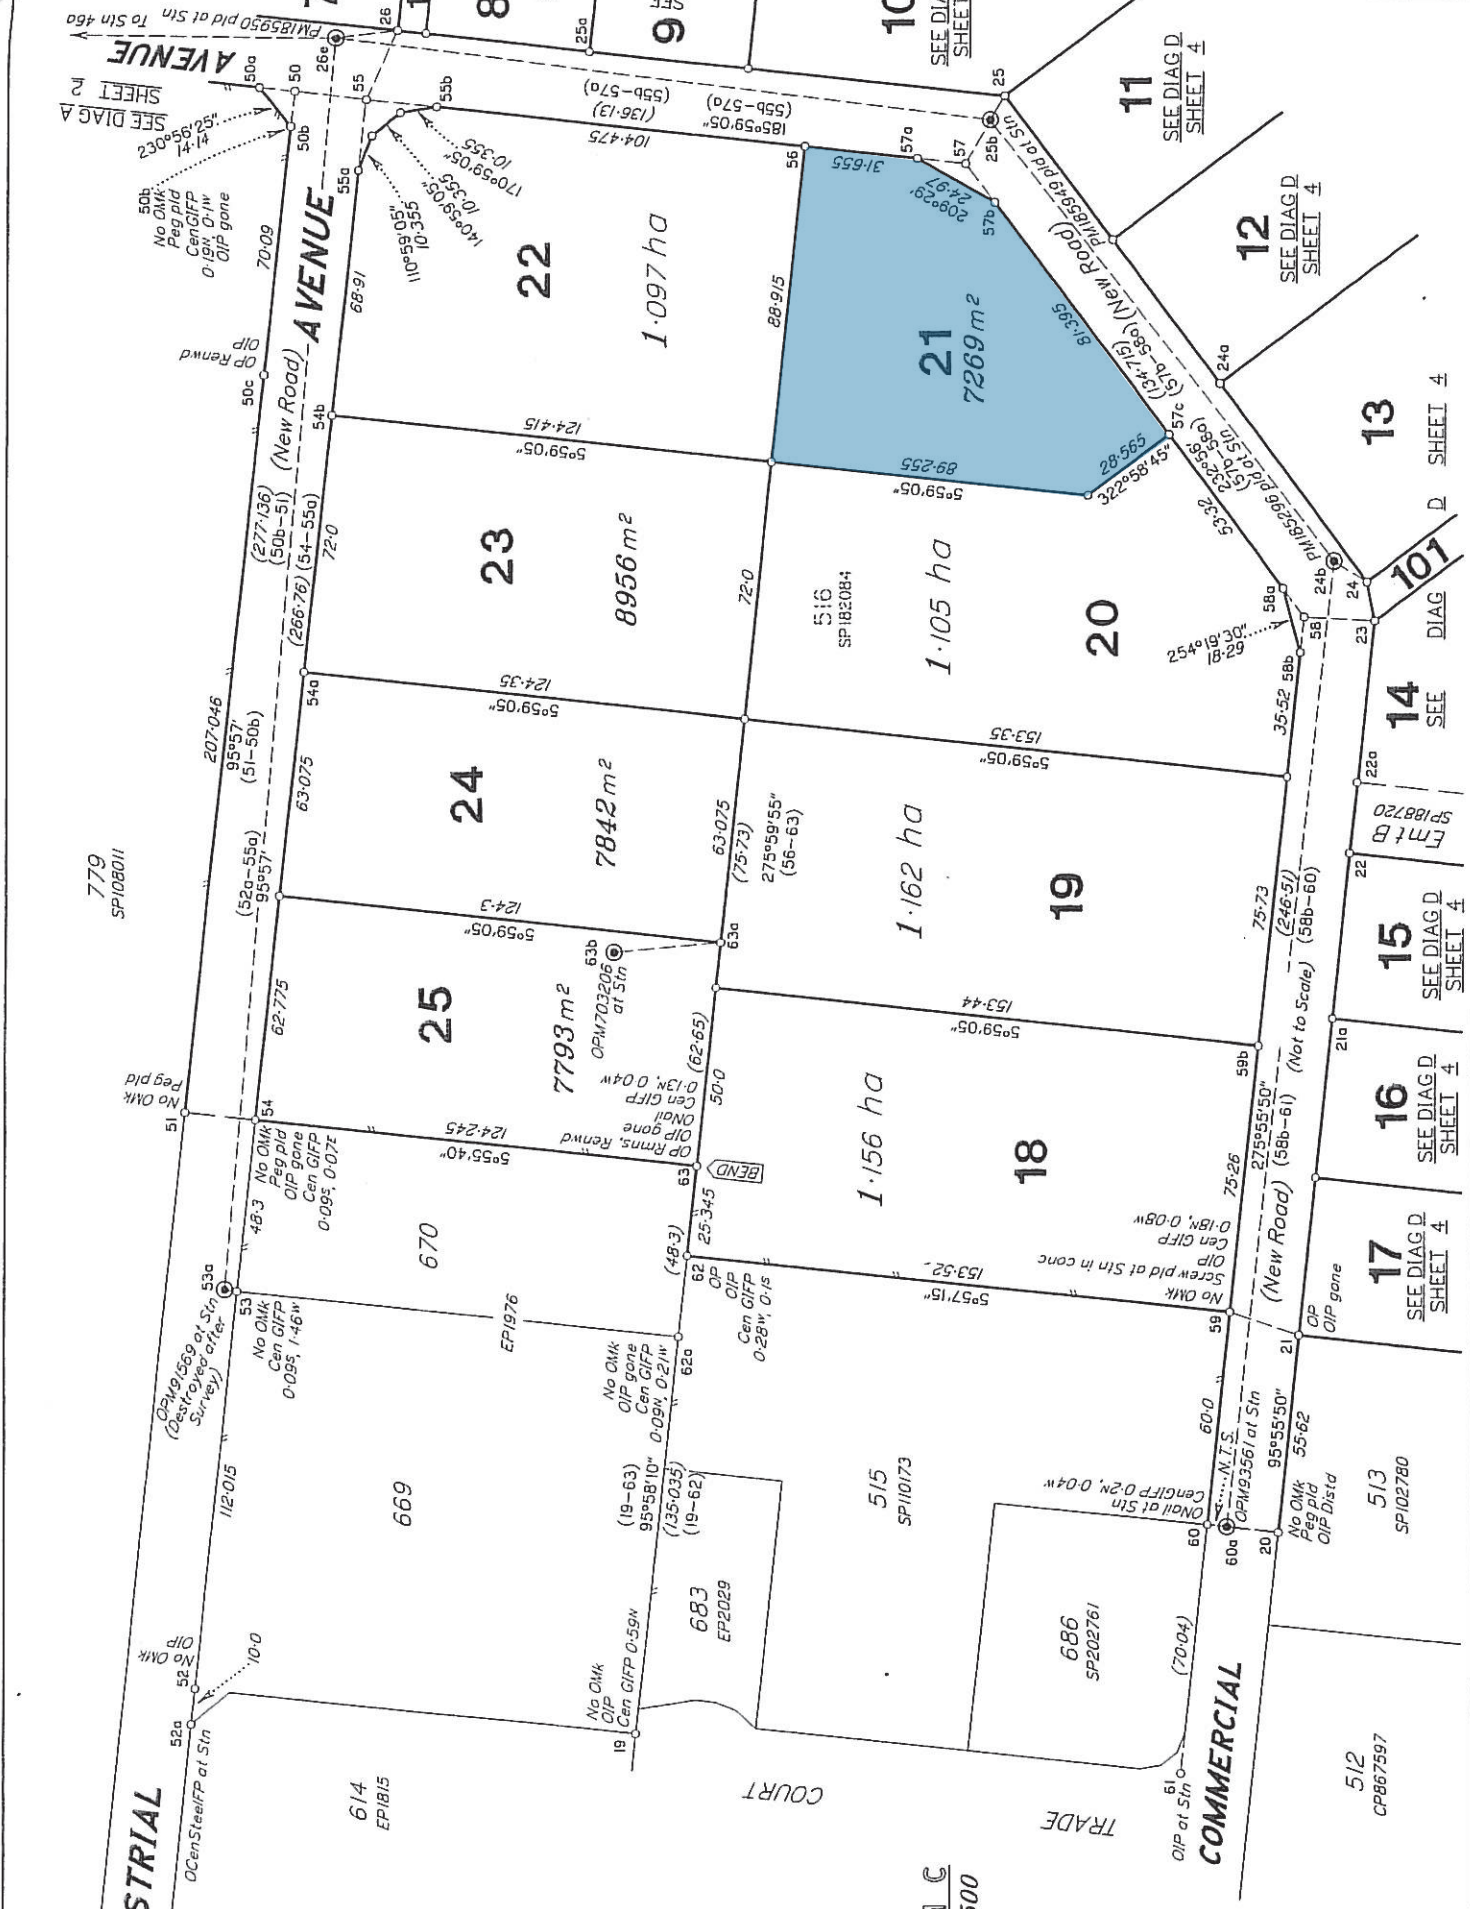

100 Metres
SEE SH. I

INDUSTRIAL AVENUE

NEW ROAD

COURT

TRADE COURT

COMMERCIAL



DIAGRAM C
Scale 1:1500

State copyright reserved.
Insert Plan Number SP229809

0 75m 150m 225m
50mm 100mm 150mm

SEE DIAG. D SHEET 4

SEE DIAG. D SHEET 4

