


ADDITIONAL SHEET

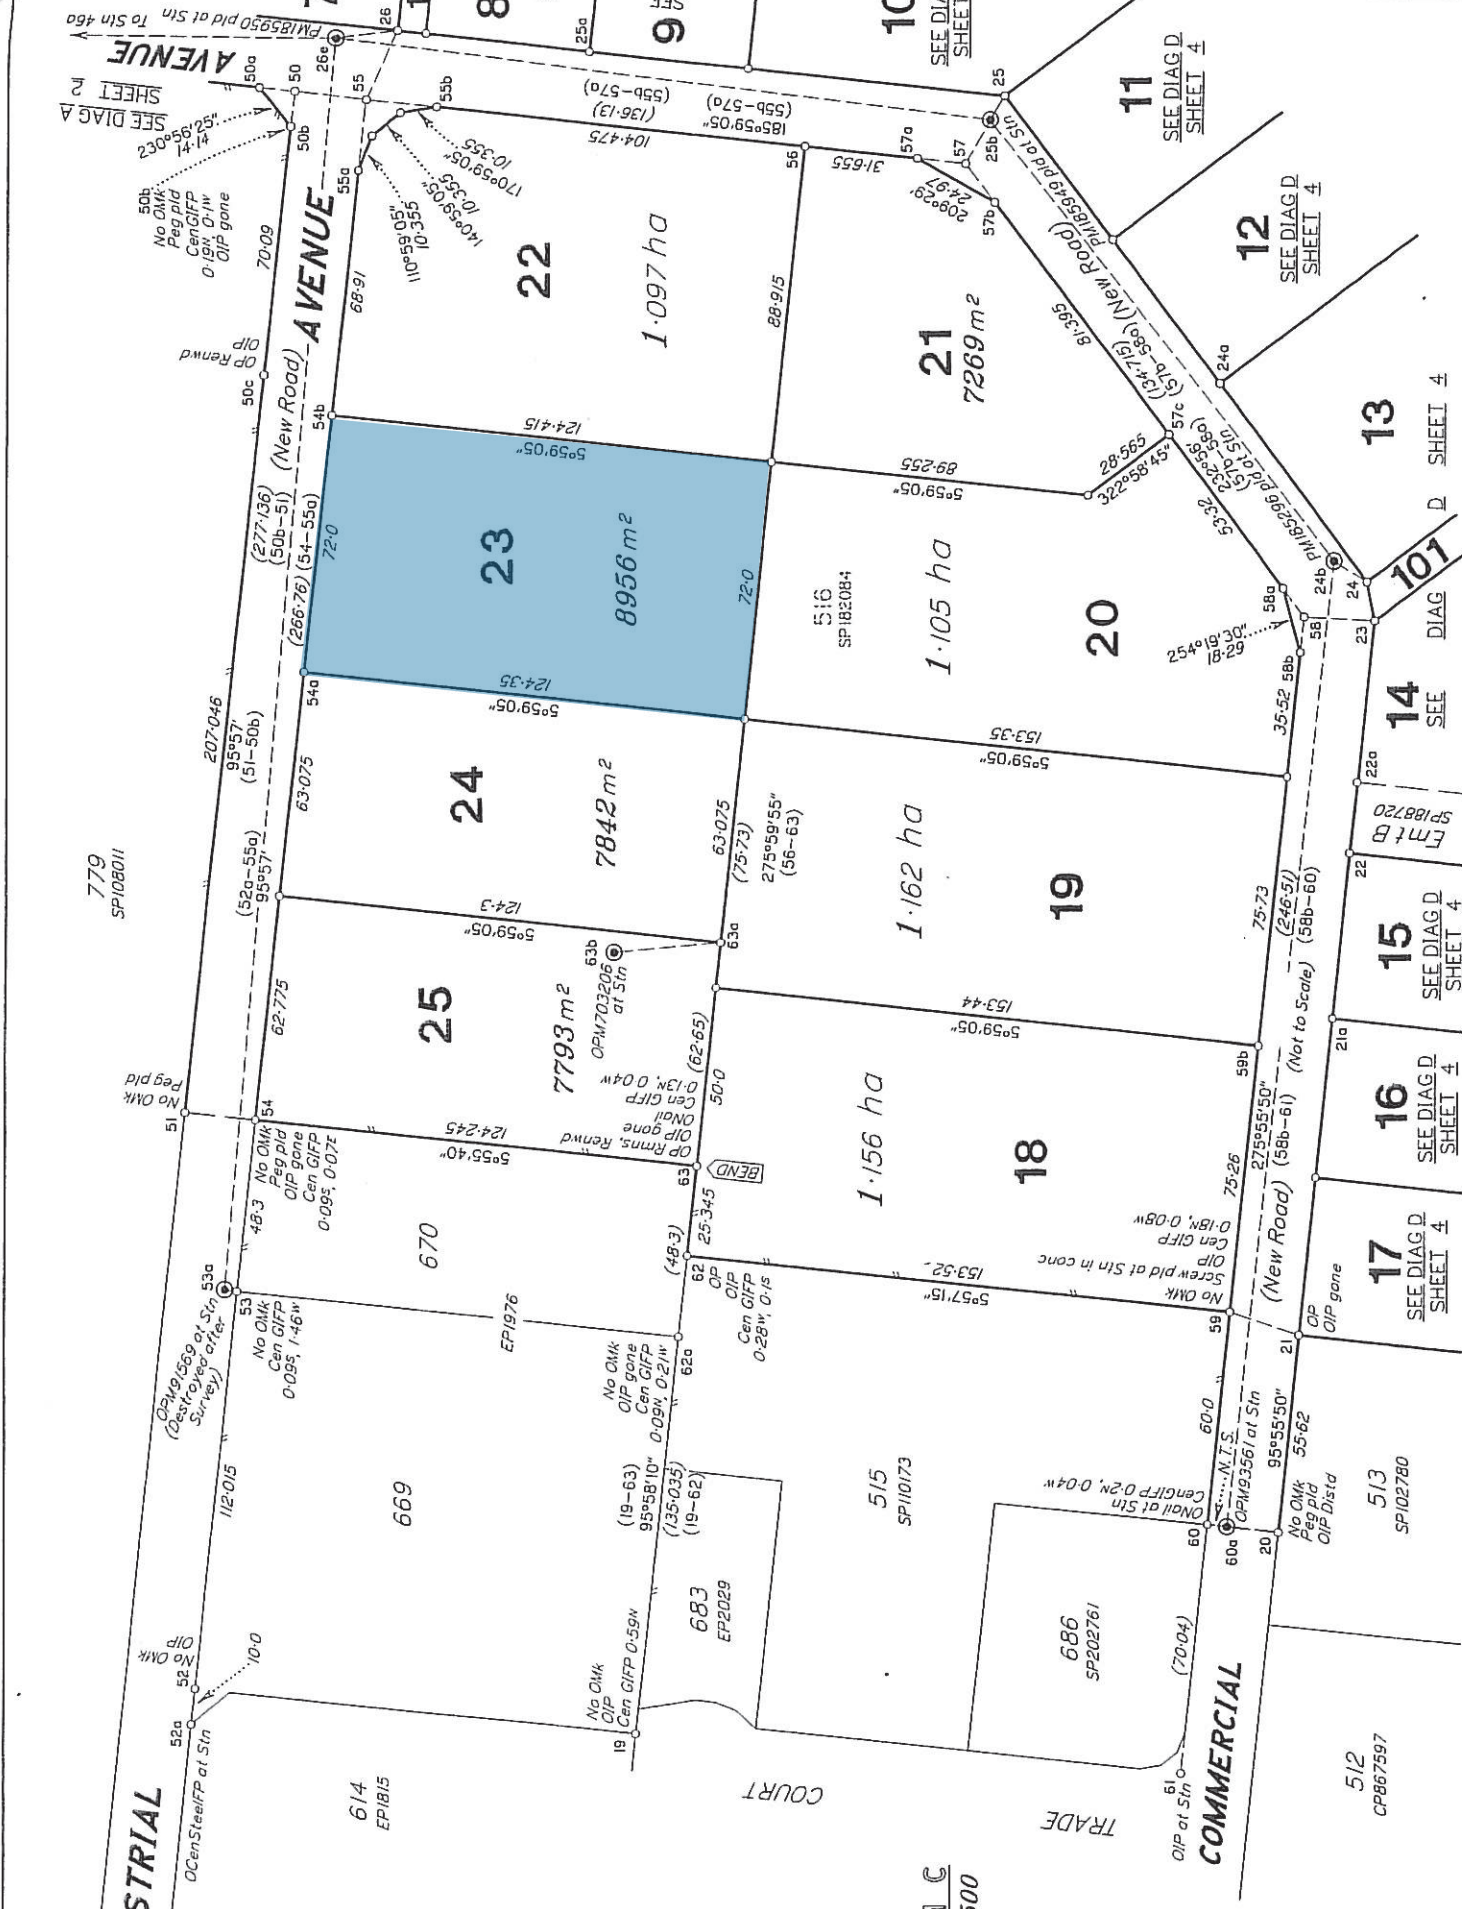

100
SEE SH 1

INDUSTRIAL AVENUE (New Road)

TRADE COURT

COMMERCIAL

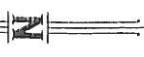


DIAGRAM C
Scale 1:1500



State copyright reserved.

Insert Plan Number SP229809