


Act 1994: Land Act 1994  
 1994 Variation 1

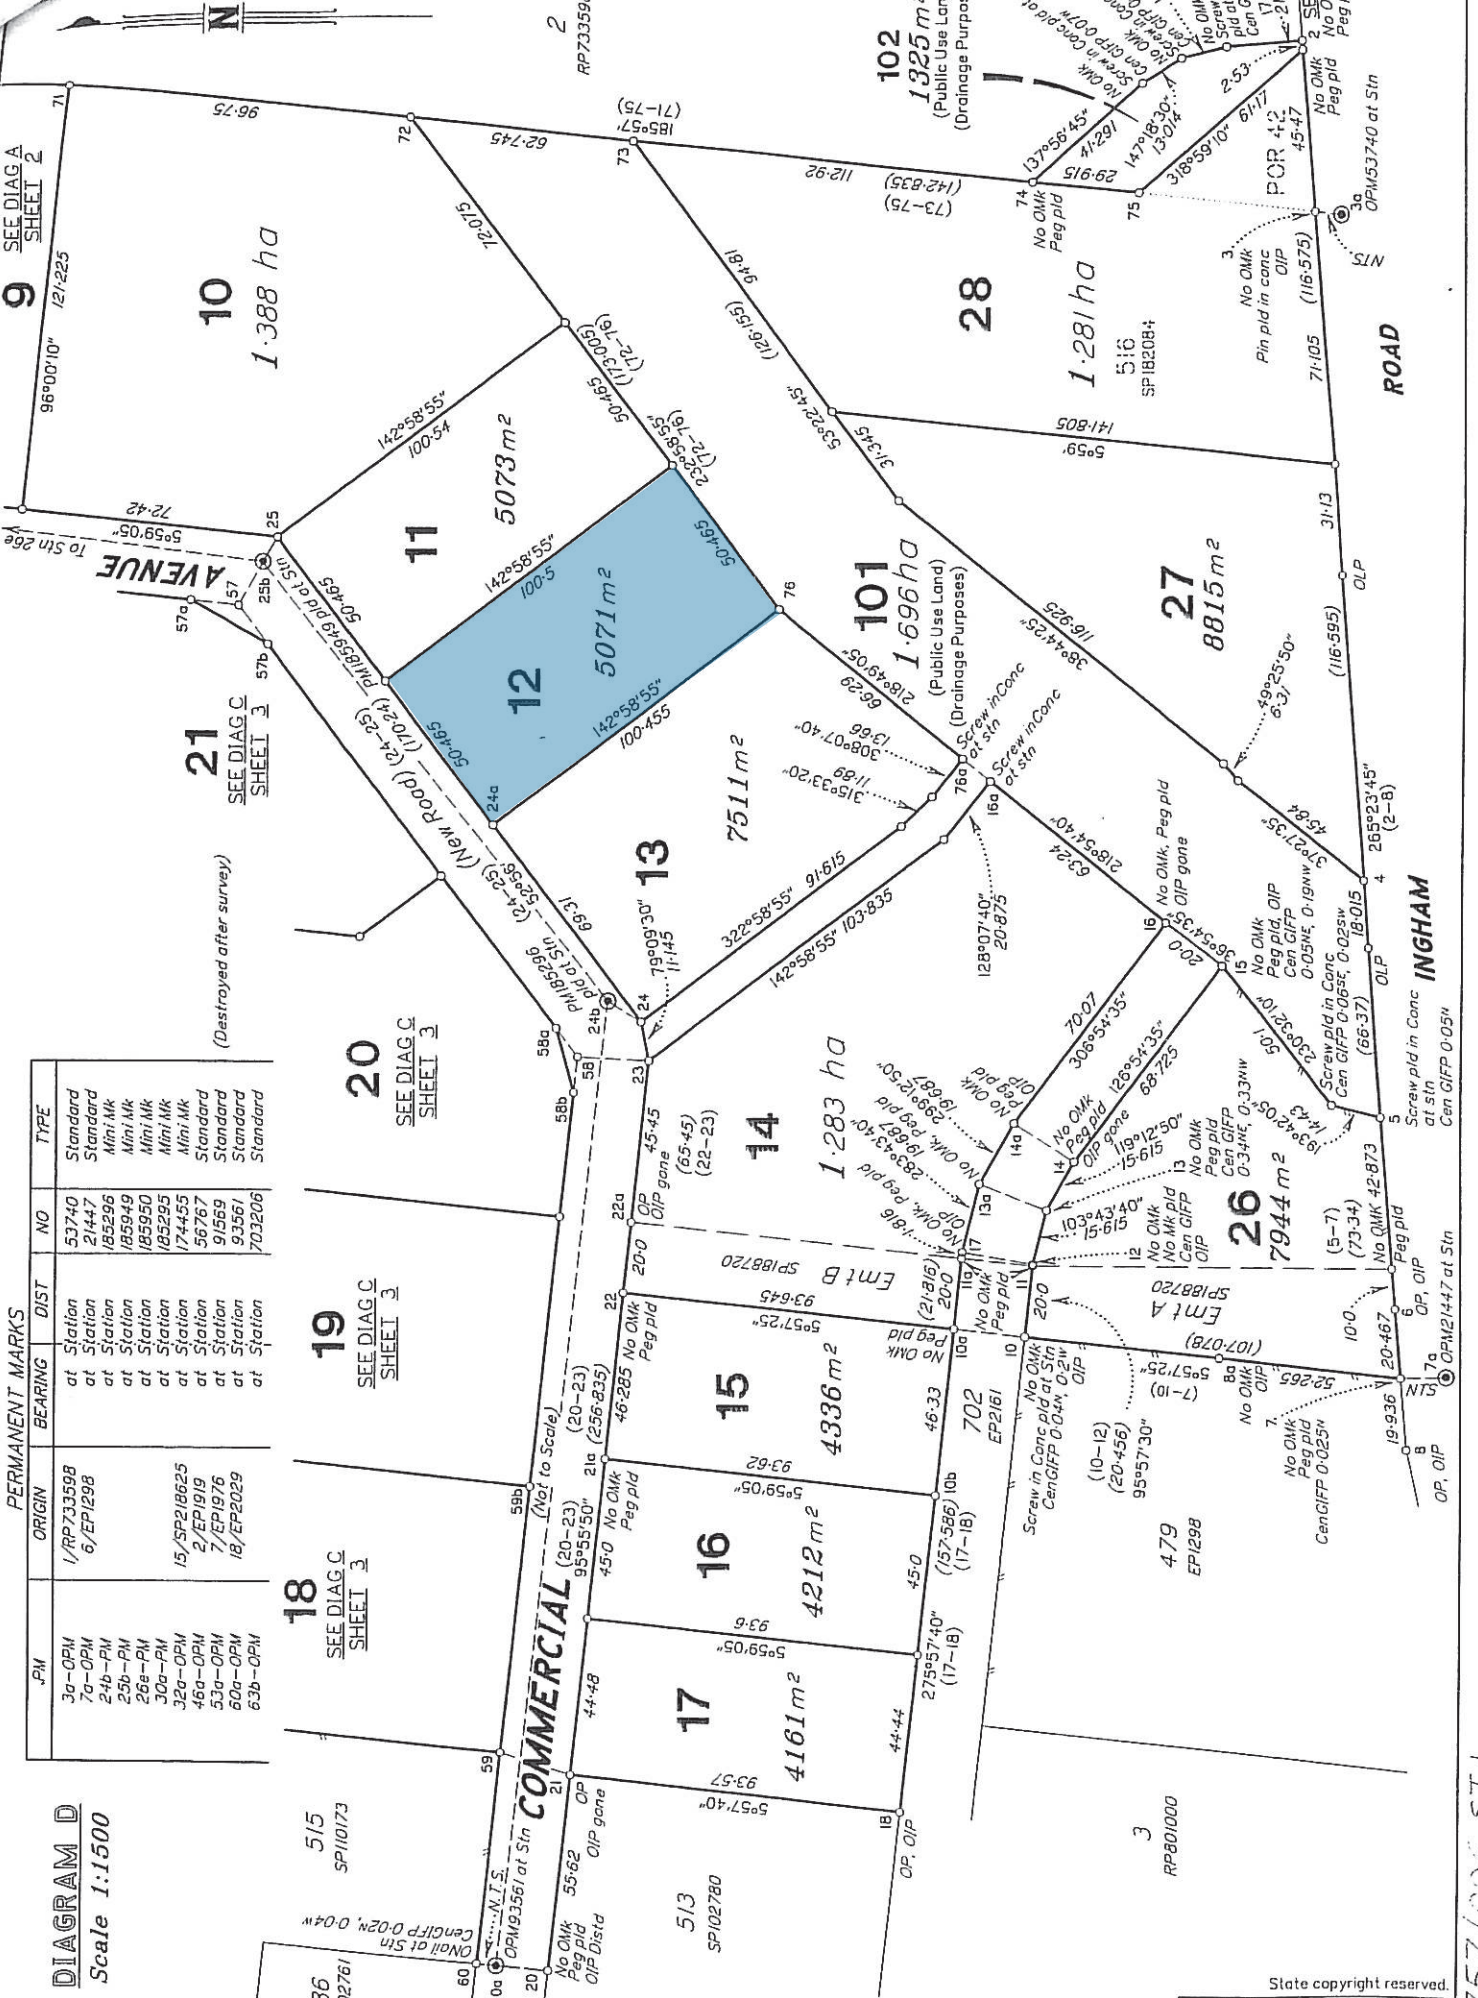

PERMANENT MARKS

PM	ORIGIN	BEARING	DIST	NO	TYPE
3a-OPM	1/PP733598	at Station		53740	Standard
7a-OPM	6/EP1298	at Station		21447	Standard
24b-PM		at Station		185296	Mini Mk
26a-PM		at Station		185949	Mini Mk
30a-PM		at Station		185950	Mini Mk
32a-OPM	15/SP218625	at Station		174455	Mini Mk
46a-OPM	2/EP1919	at Station		56767	Standard
53a-OPM	7/EP1976	at Station		91569	Standard
60a-OPM	18/EP2029	at Station		93561	Standard
63b-OPM		at Station		703206	Standard

DIAGRAM D  
 Scale 1:1500

Metres  
 0 75m 150m 225m  
 100mm 50mm

State copyright reserved.  
 Insert Plan Number SP229809

26757/006 STJ